


GROUND FLOOR PLAN

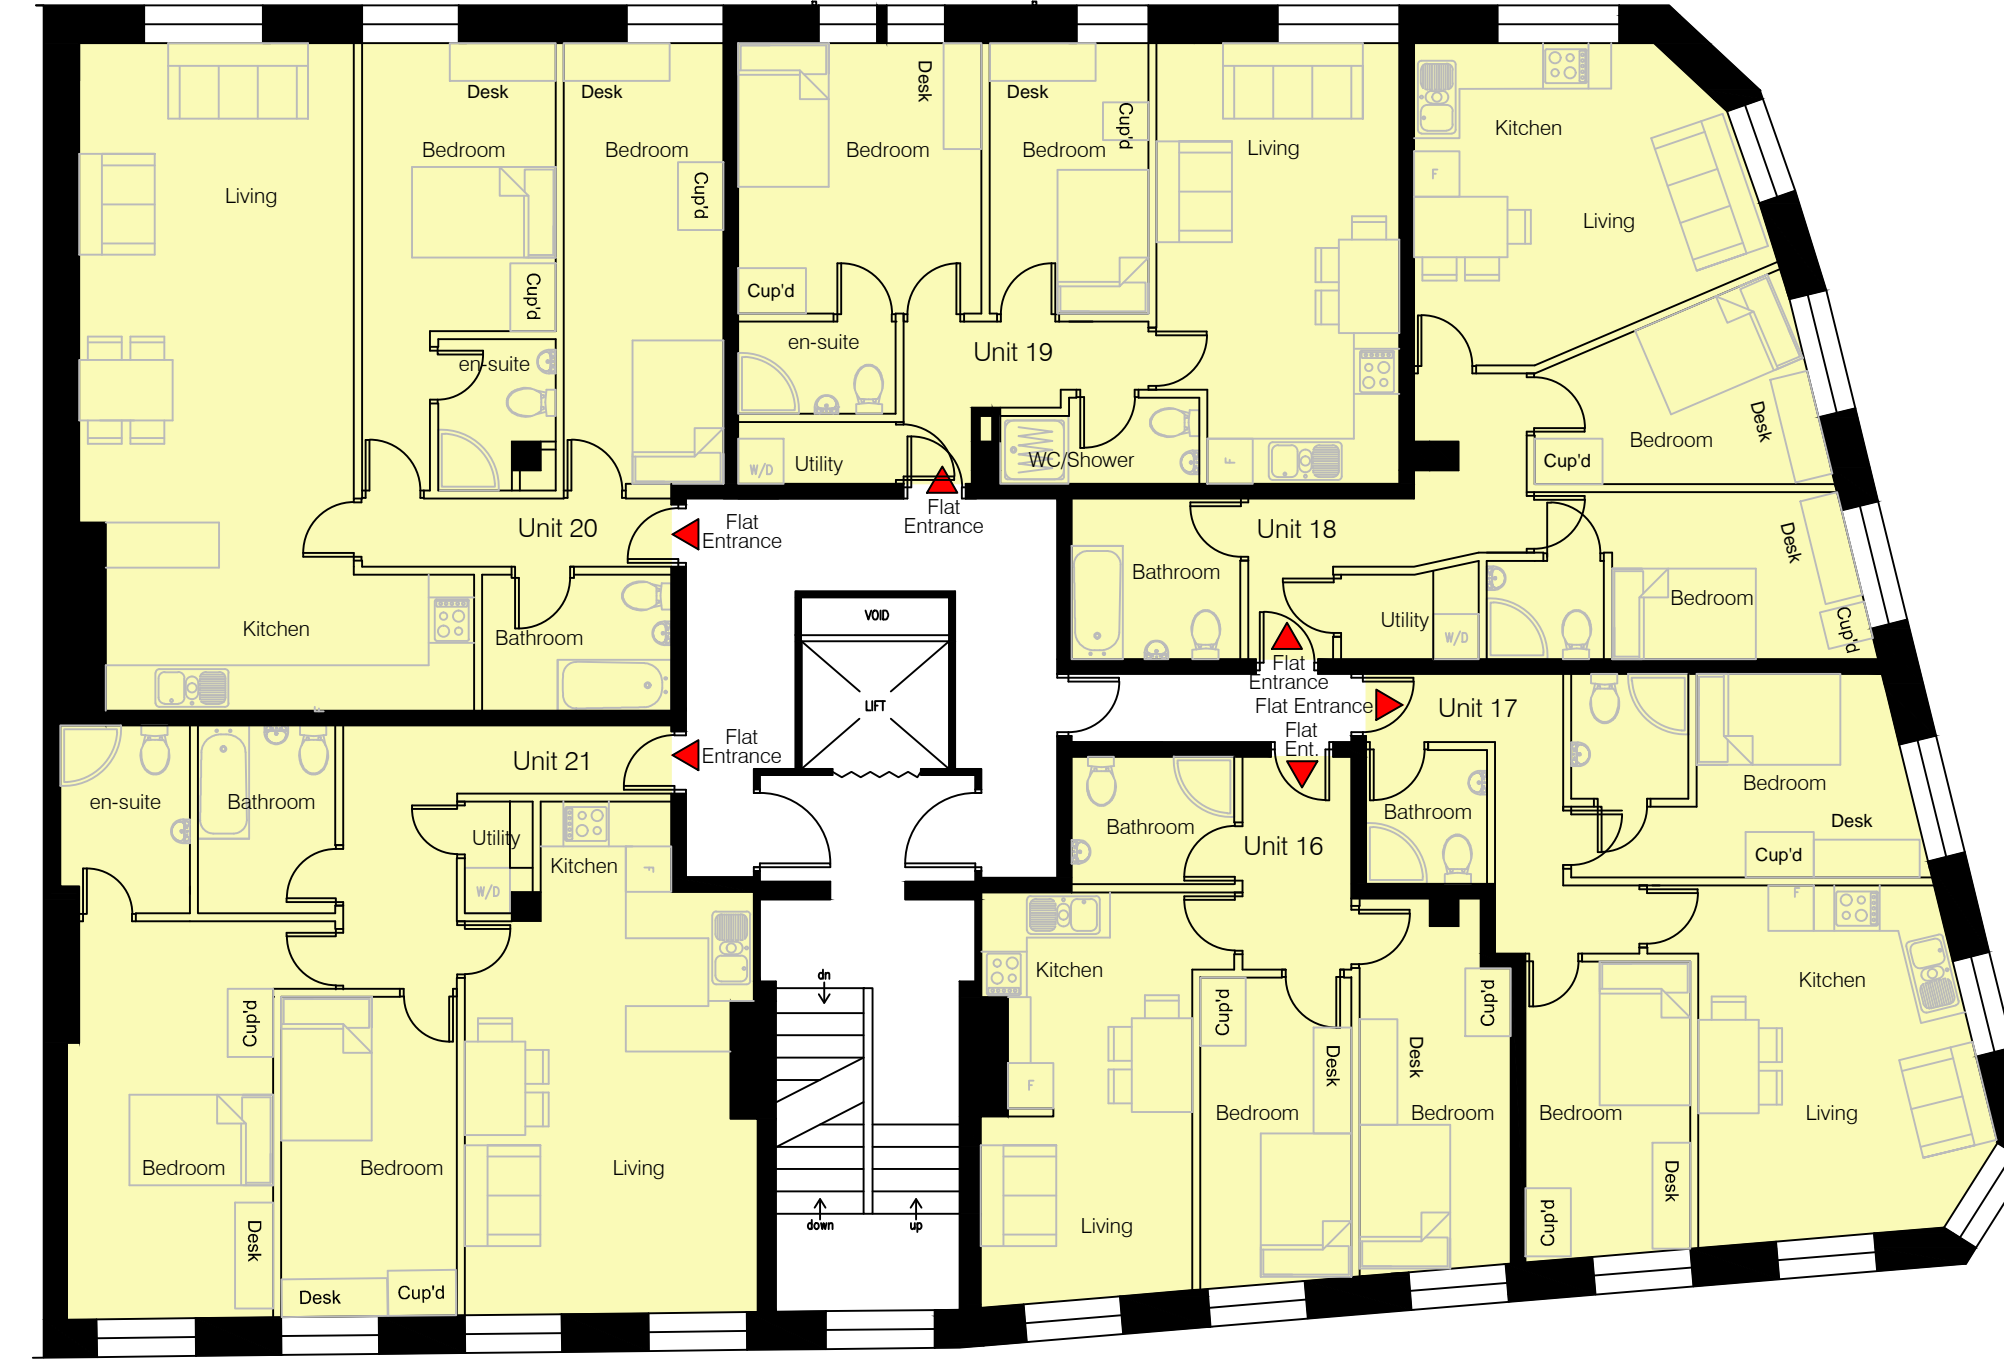


SECOND FLOOR PLAN

Schedule of Accommodation		
Unit no.	sq m	sq ft
Bsmnt.		
Unit 1	57.46	619
Unit 2	119.81	1290
Unit 3	164.99	1776
Ground		
Unit 4	41.87	451
Unit 5	48.08	518
Unit 6	50.49	544
Unit 7	46.99	506
Unit 8	73.35	790
Unit 9	68.04	732
First		
Unit 10	41.87	451
Unit 11	48.08	518
Unit 12	50.49	544
Unit 13	50.61	545
Unit 14	72.30	778
Unit 15	68.04	732
Second		
Unit 16	41.87	451
Unit 17	48.08	518
Unit 18	50.49	544
Unit 19	50.61	545
Unit 20	72.30	778
Unit 21	68.04	732



BASEMENT PLAN

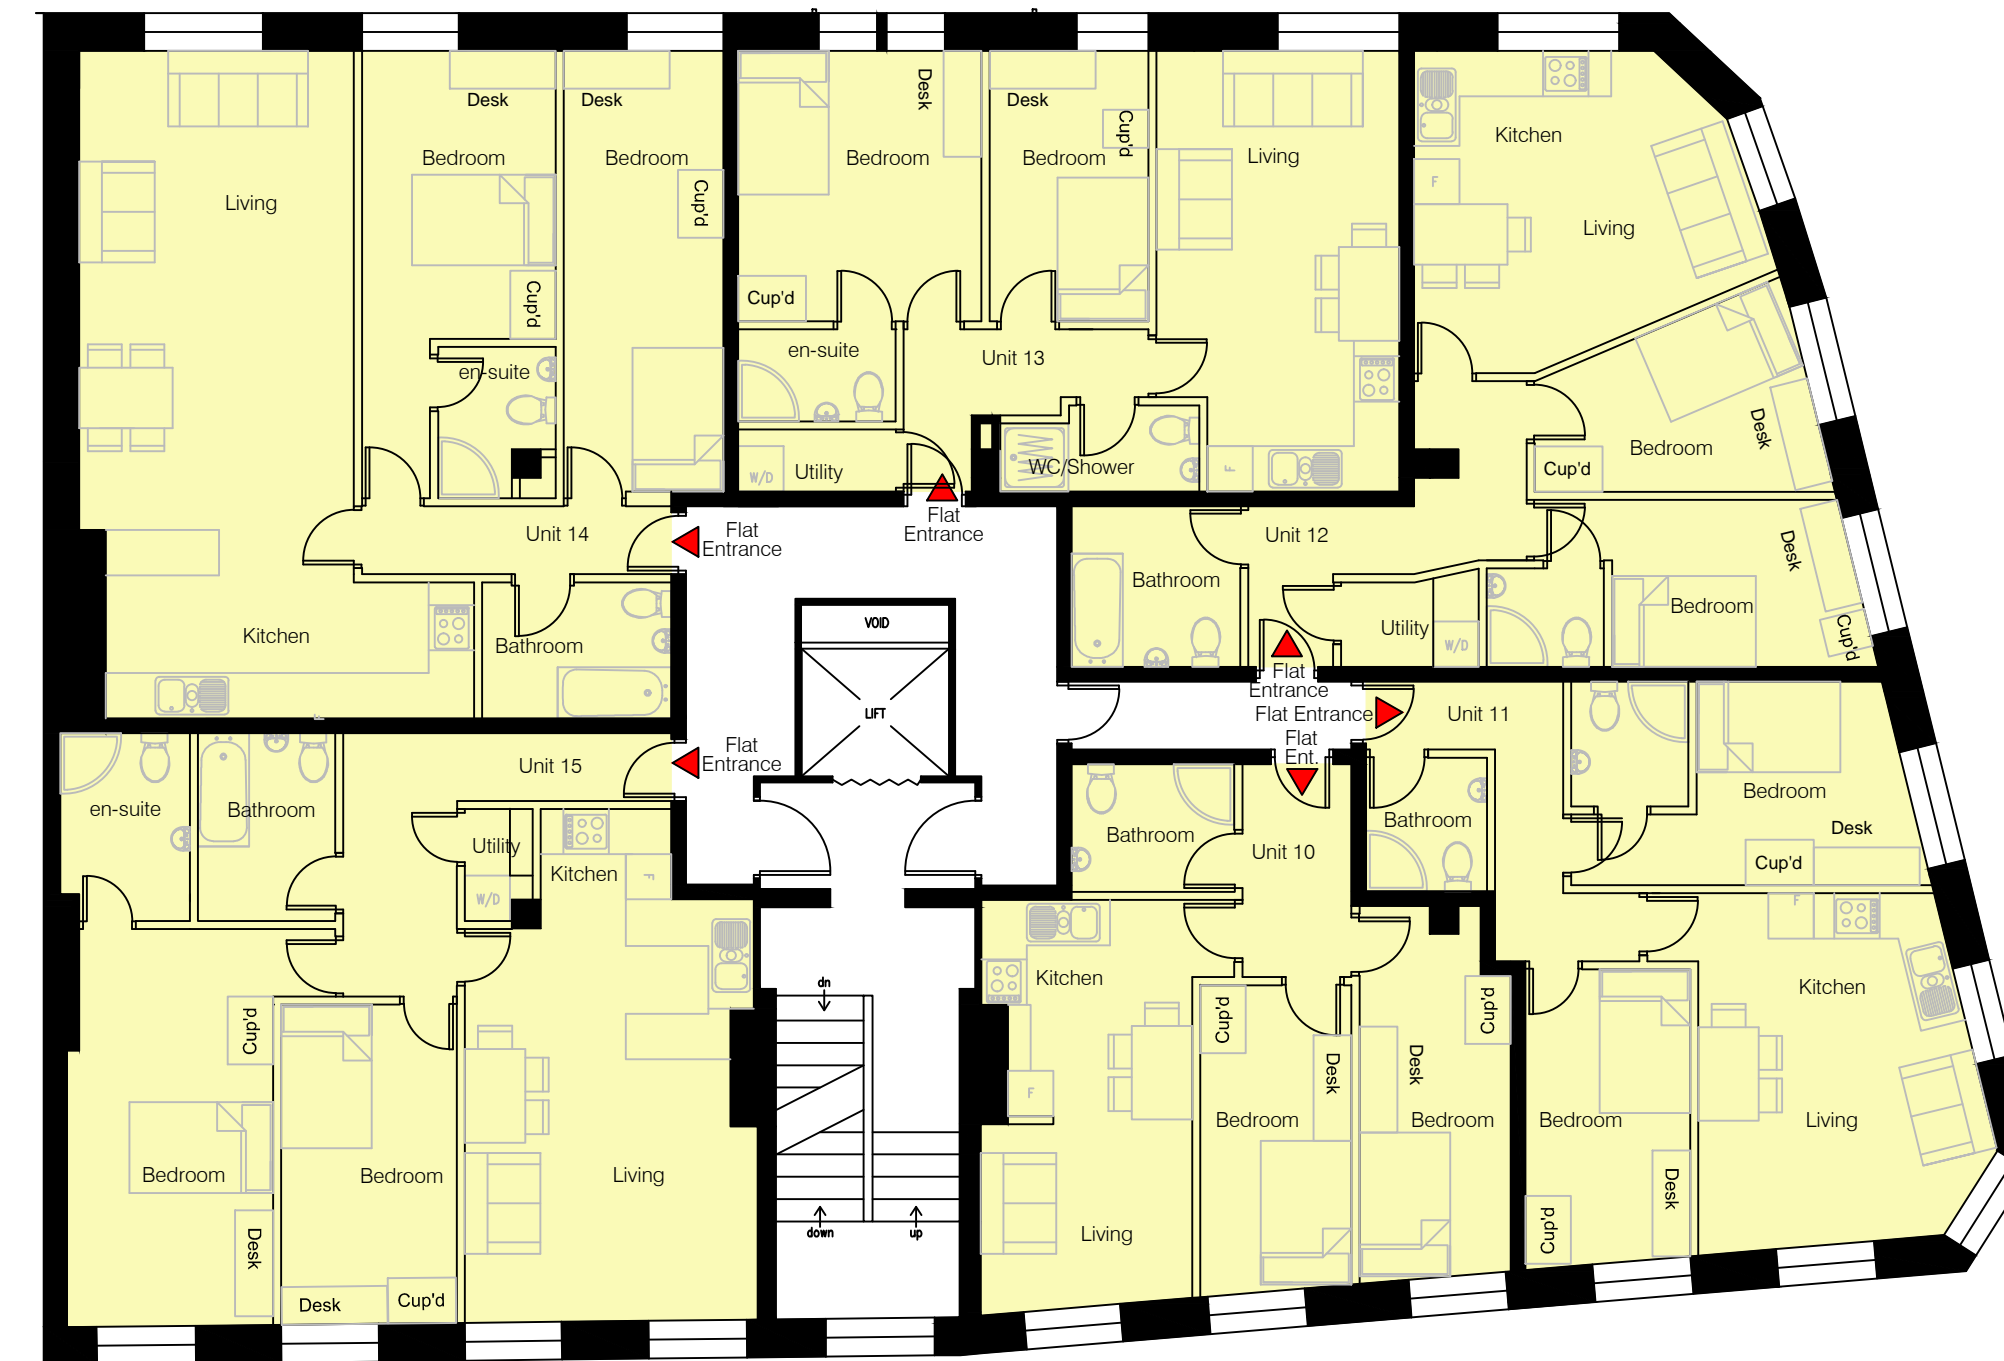

FIRST FLOOR PLAN

REV.	DATE	AMENDMENT
 <p>Priestley Homes 5 Southbrook Terrace Bradford BD7 1AB Tel: 01274 371495 Fax: 01274 270209 E-mail: info@priestleyandco.co.uk</p>		
<p>PROJECT TITLE 128-130 Sunbridge Road Bradford</p>		
<p>DRAWING TITLE Architectural Sales Plan</p>		
PROJECT No:	DRAWING No:	REVISION:
	601	
SCALE:	DATE:	DRAWN BY:
1:100 @ A1	Sept'15	AH
CHECKED BY:	DATE:	