



Schedule of Accommodation		
Unit no.	sq m	sq ft
Unit 1	114.94	1237
Unit 2	85.02	915
Unit 3	60.42	650
Unit 4	88.78	956
Unit 5	100.83	1085
Unit 6	70.34	757
Unit 7	48.79	525
Unit 8	82.27	886
Unit 9	99.05	1066
Unit 10	74.07	797

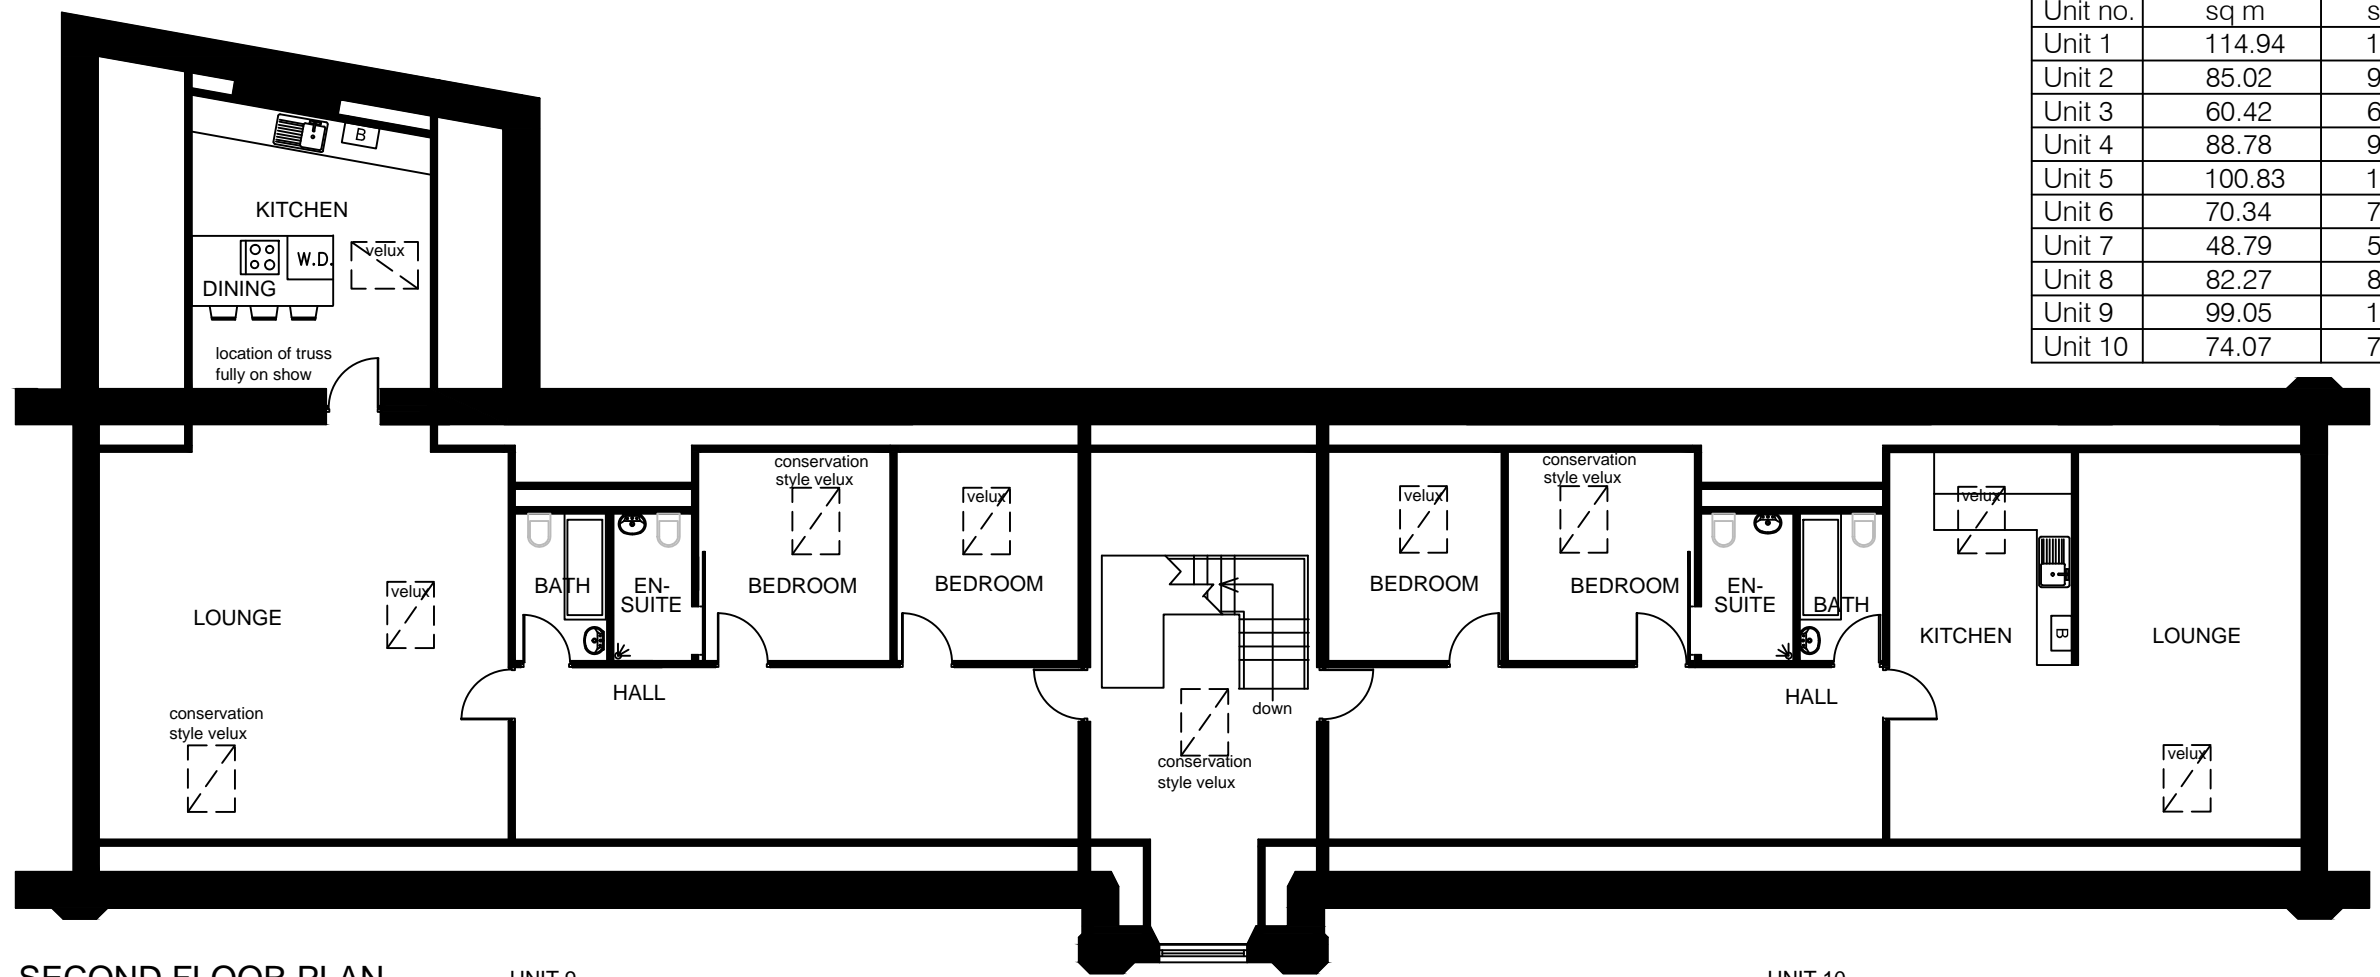

SECOND FLOOR PLAN

UNIT 9

UNIT 10

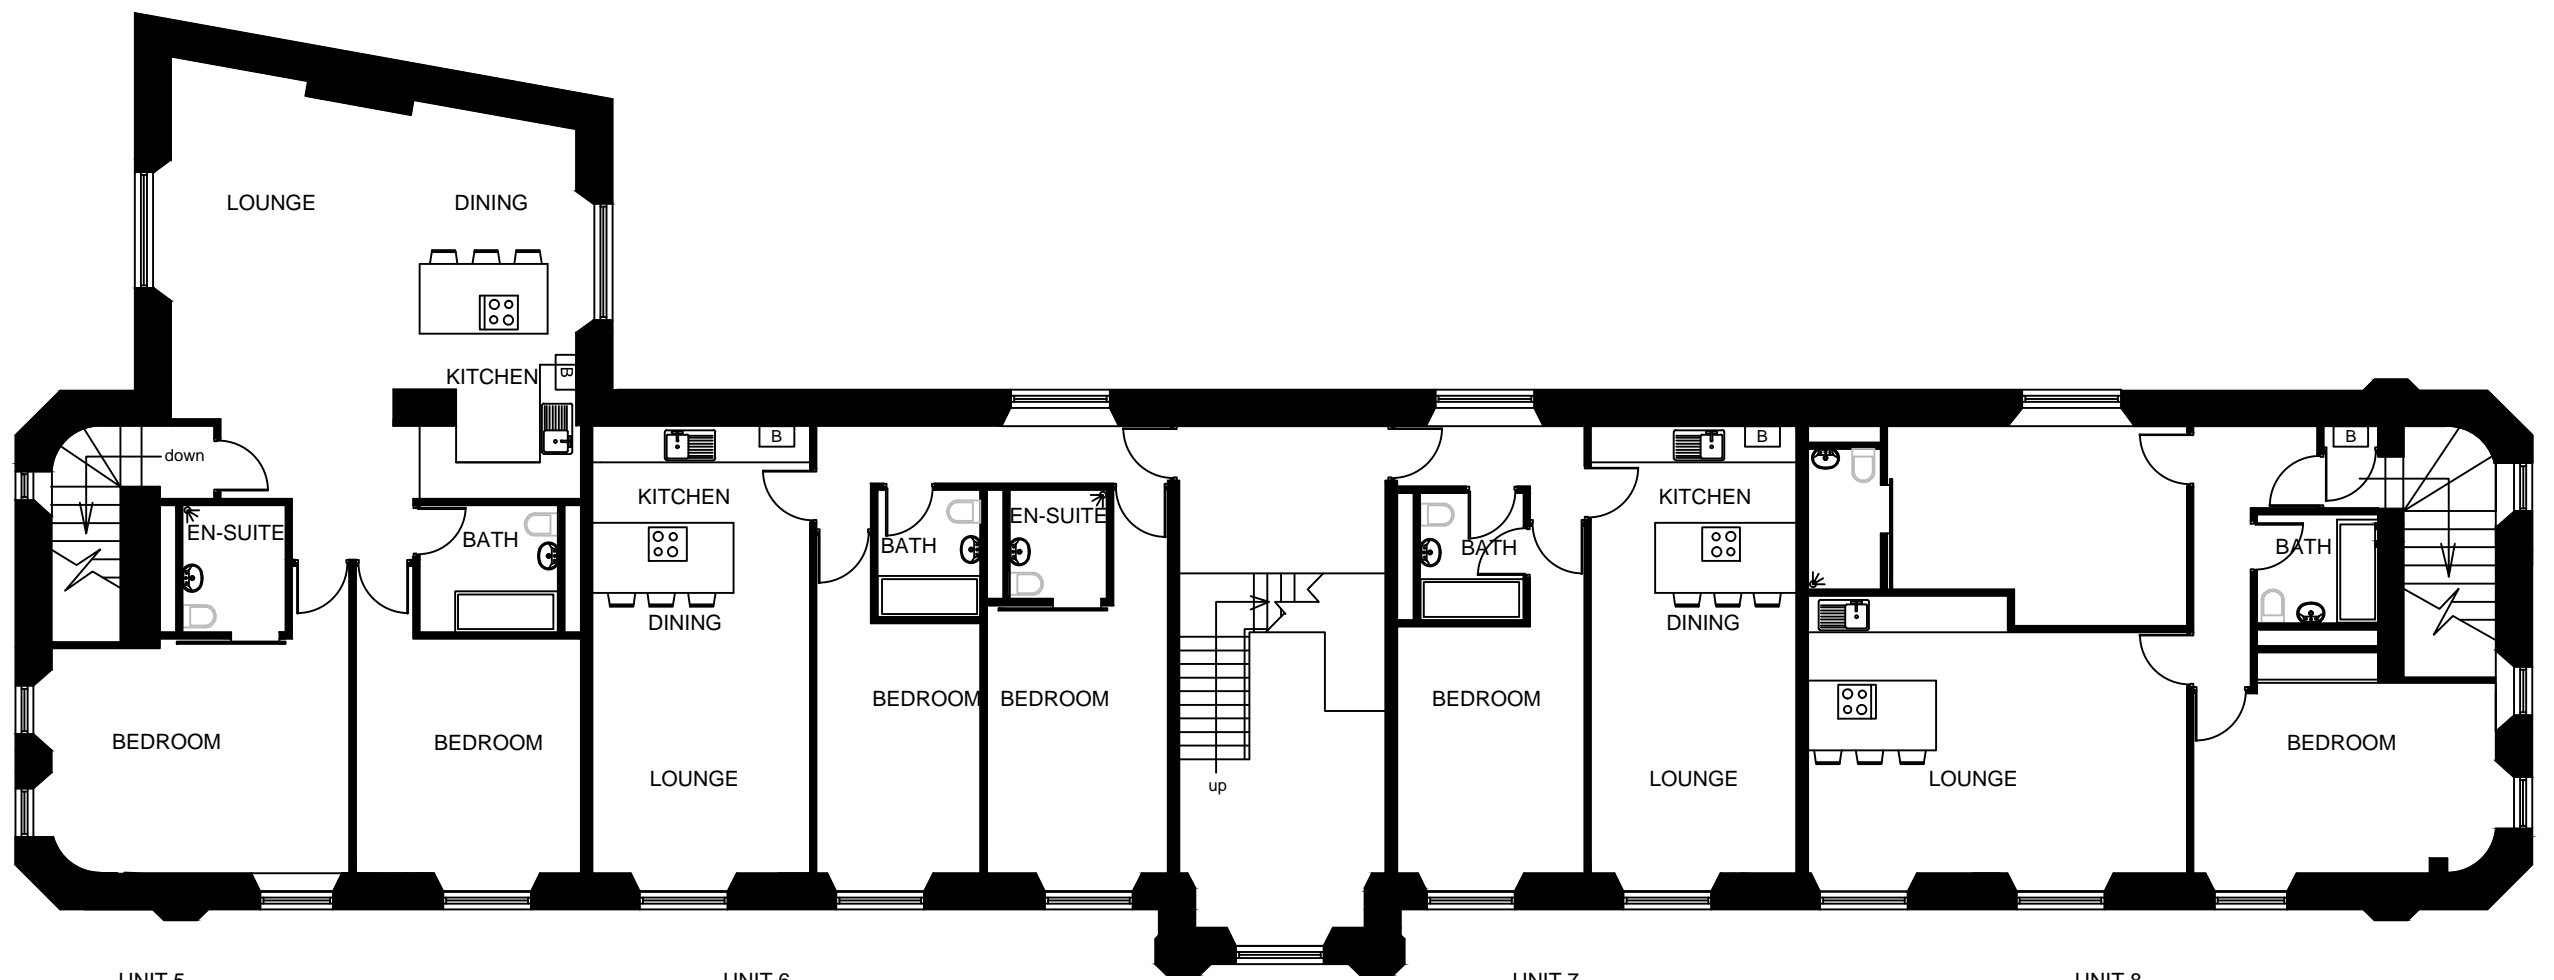


FIRST FLOOR PLAN

UNIT 5

UNIT 6

UNIT 7

UNIT 8

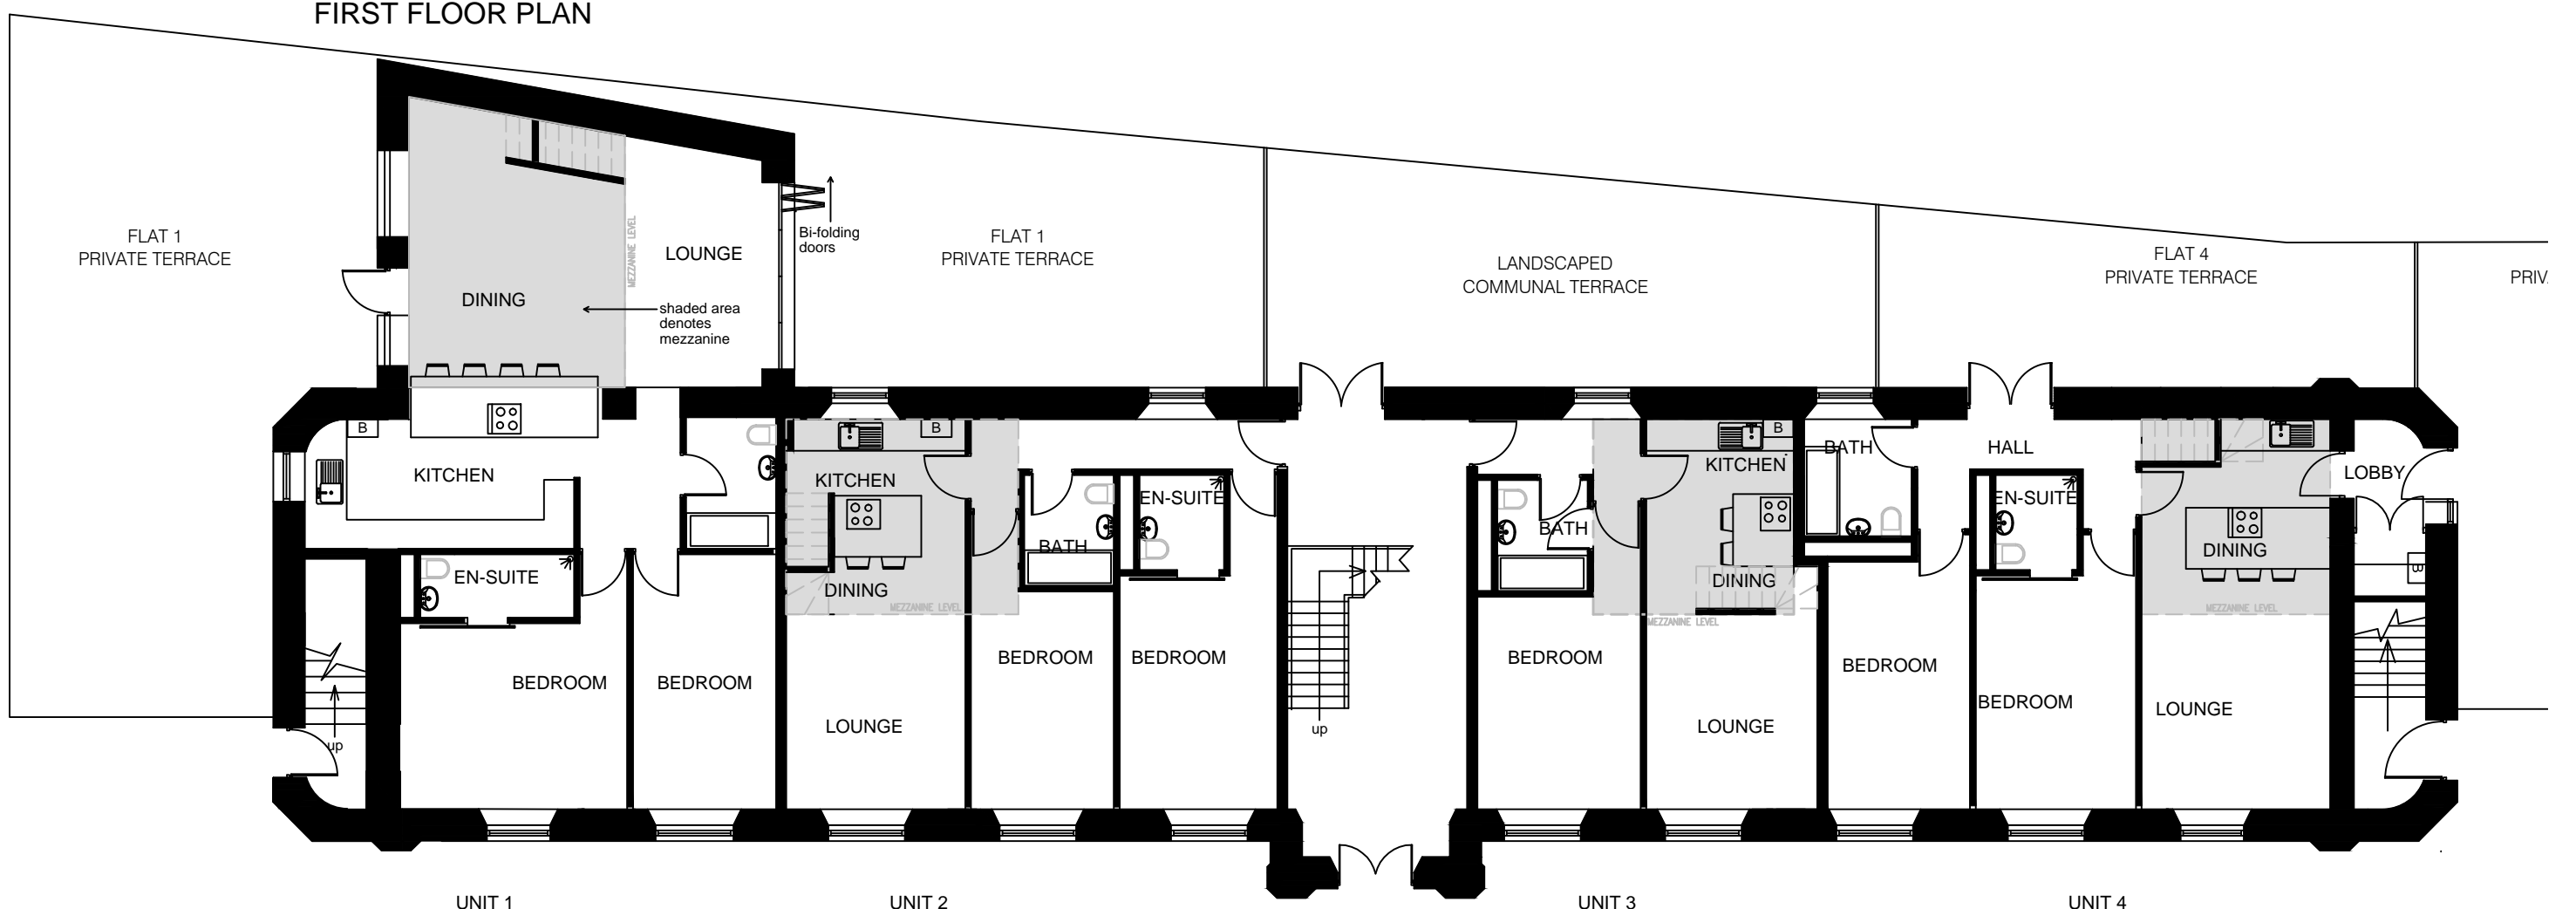


GROUND FLOOR PLAN

UNIT 1

UNIT 2

UNIT 3

UNIT 4

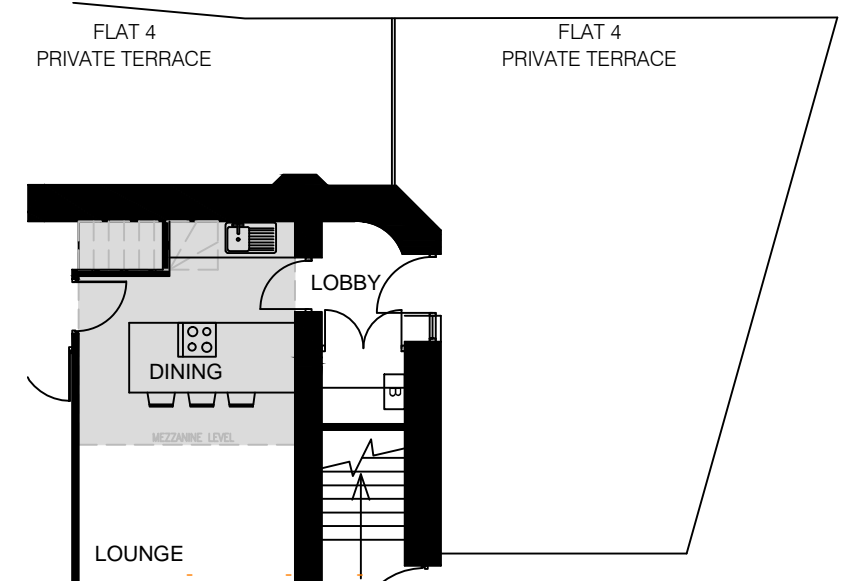

NOTE: Do not scale from this drawing. All dimensions to be verified on site. This drawing is to be read in conjunction with all other issued drawings and specifications. Refer to the contract for full terms and conditions.

CLIENT Priestley Homes	PROJECT No: 1504	DRAWING No: 101	REVISION: -
PROJECT TITLE BOYDS MILL, LEEDS	SCALE: N.T.S. @ A2	DATE: 08/10/15	DRAWN BY: KSL
DRAWING TITLE ARCHITECTURAL SALES PLAN	CHECKED BY: XX	STATUS: H	DATE: 00/00/00

Priestley Construction
3rd Floor, Consort House, 12 South Parade, Leeds, LS1 5QS
Tel: 0113 3234 211 Fax: 01274 270209
E-mail: info@priestleyandco.uk

REV.	DATE	AMENDMENT
