



Schedule of Accommodation			
Appt. no.	Appt. type	sq. m	sq. ft.
1	2 beds	141.00	1518
2	2 beds	99.95	1072
3	2 beds	90.13	970
4	2 beds	72.39	779
Level 0/1			
5	2 beds	140.31	1510
Level 2			
6	3 beds	148.95	1611
7	1 bed	50.75	546
8	2 beds	88.24	950
9	2 beds	74.70	808
10	2 beds	64.70	697
Level 3			
11	2 beds	68.81	741
12	3 beds	81.80	881
Totals			
	1 bed units		1
	2 bed units		8
	3 bed units		3

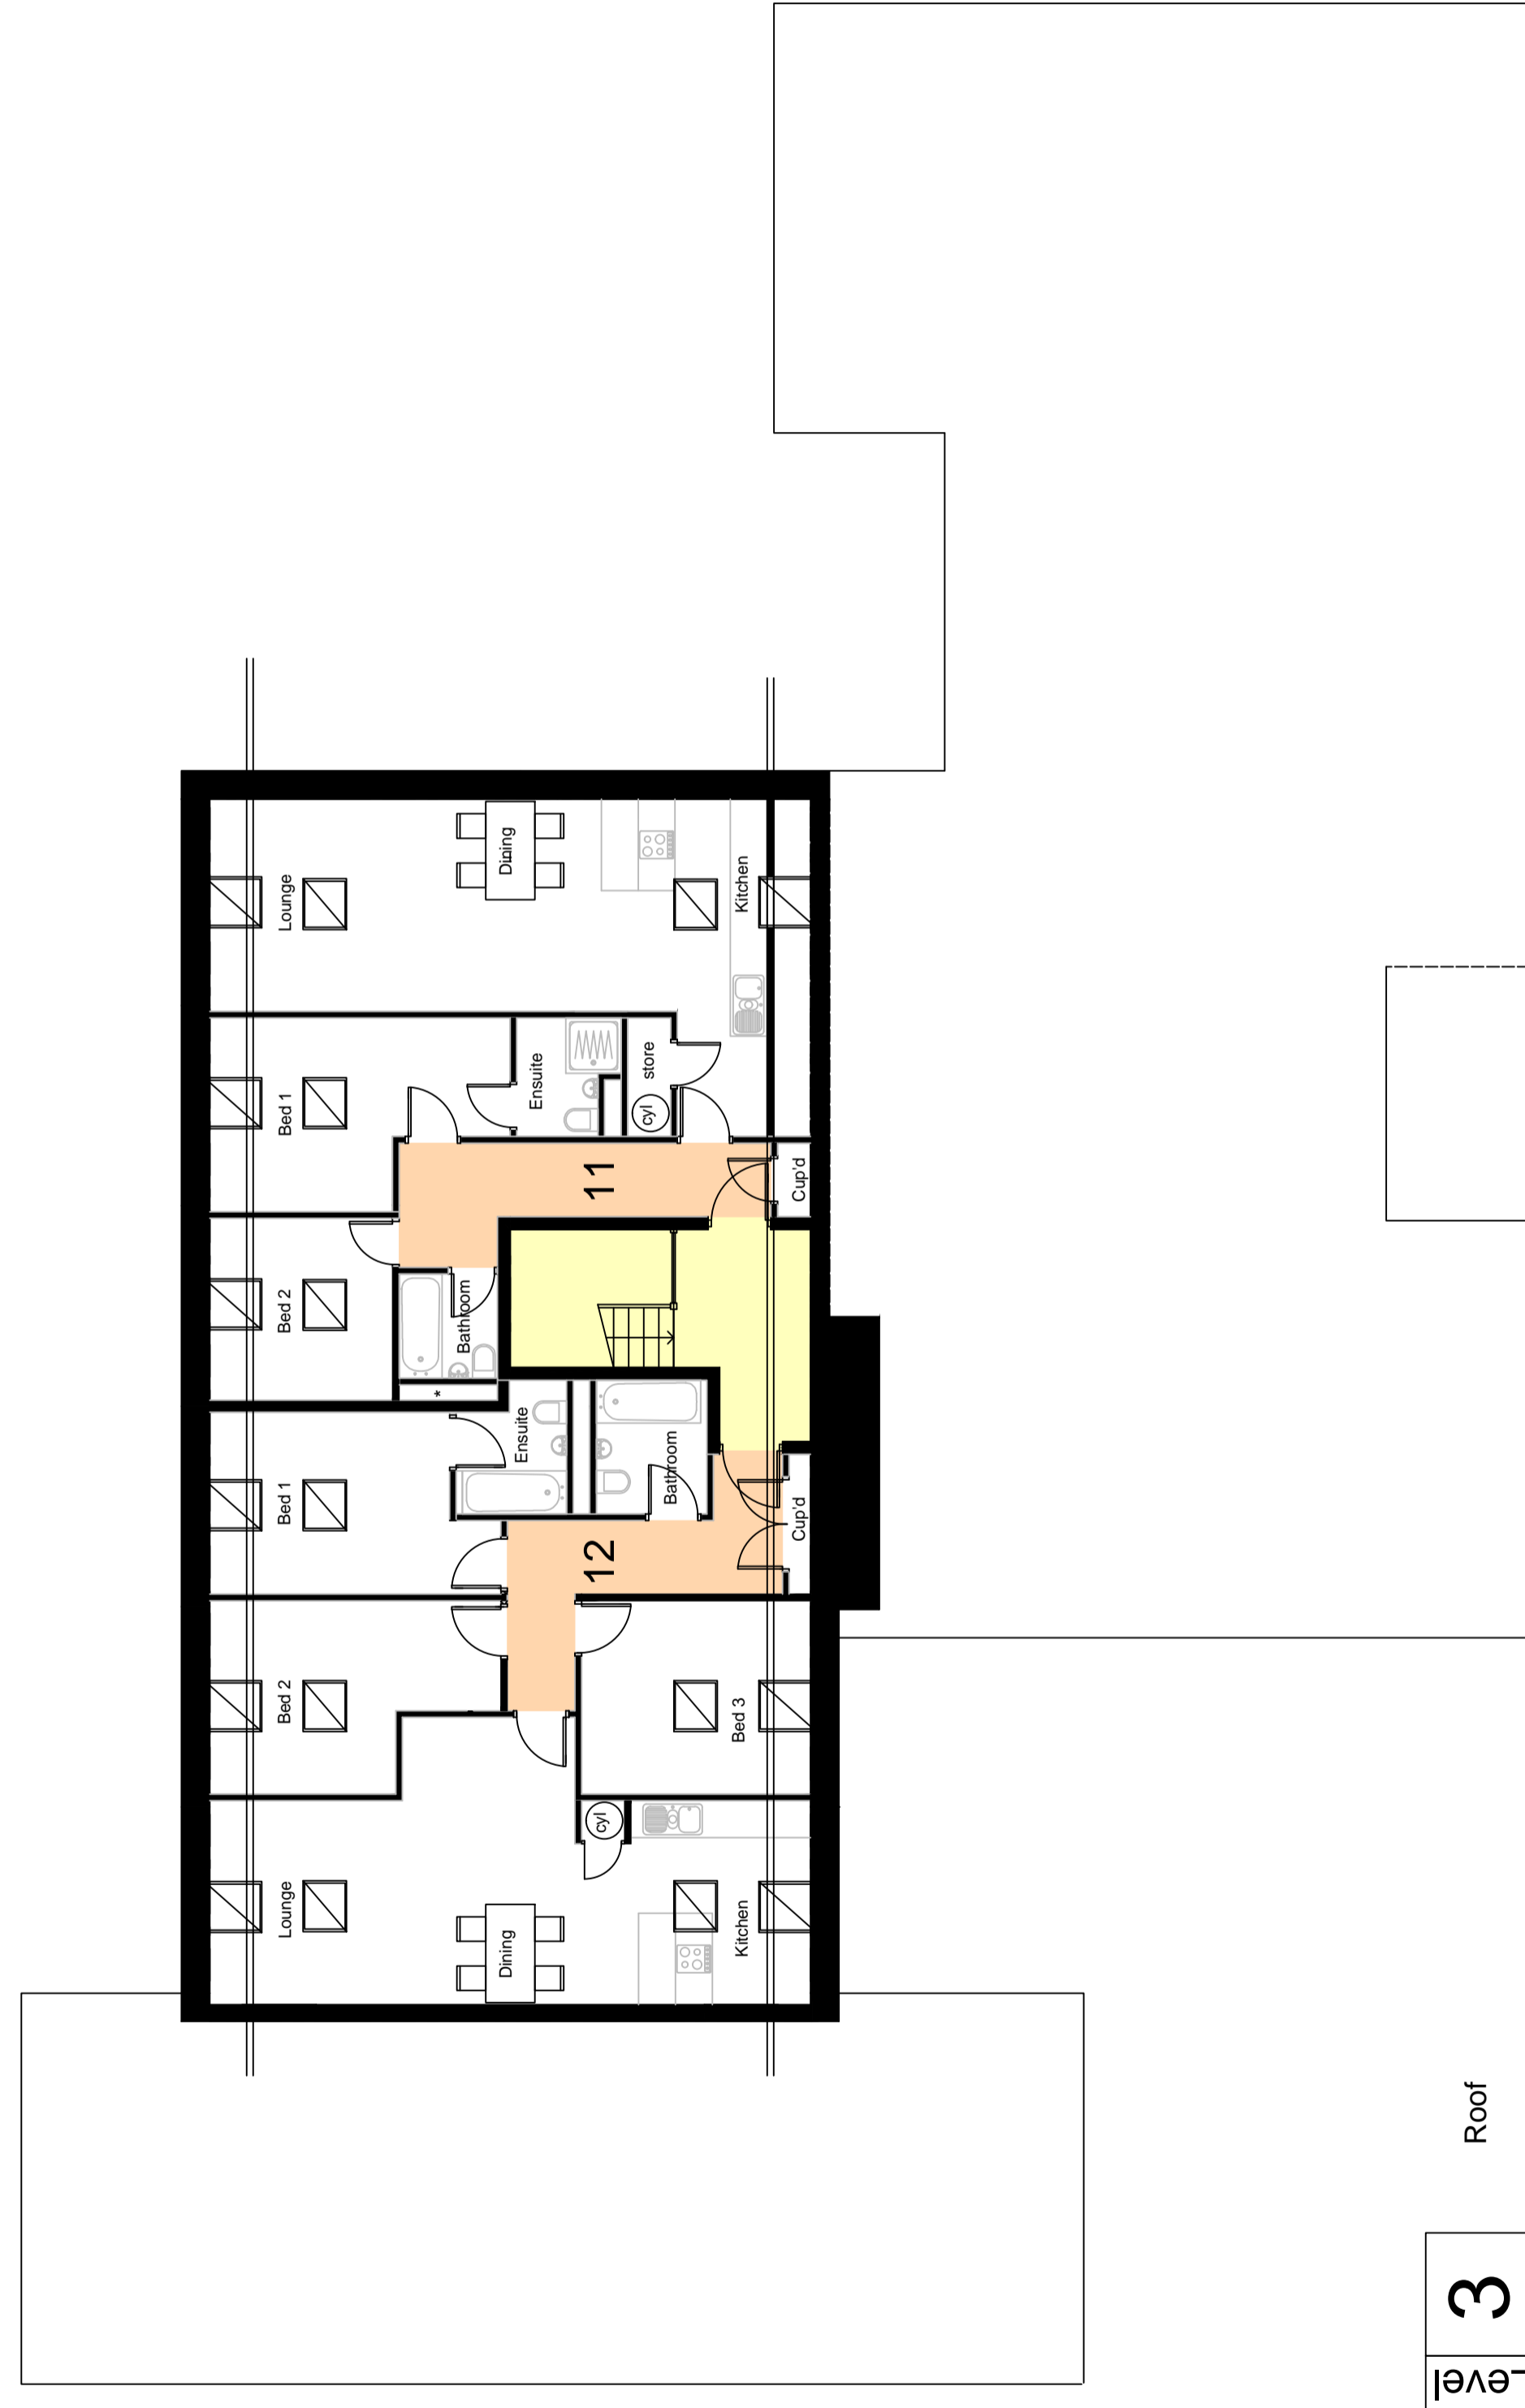

Level 3
Roof

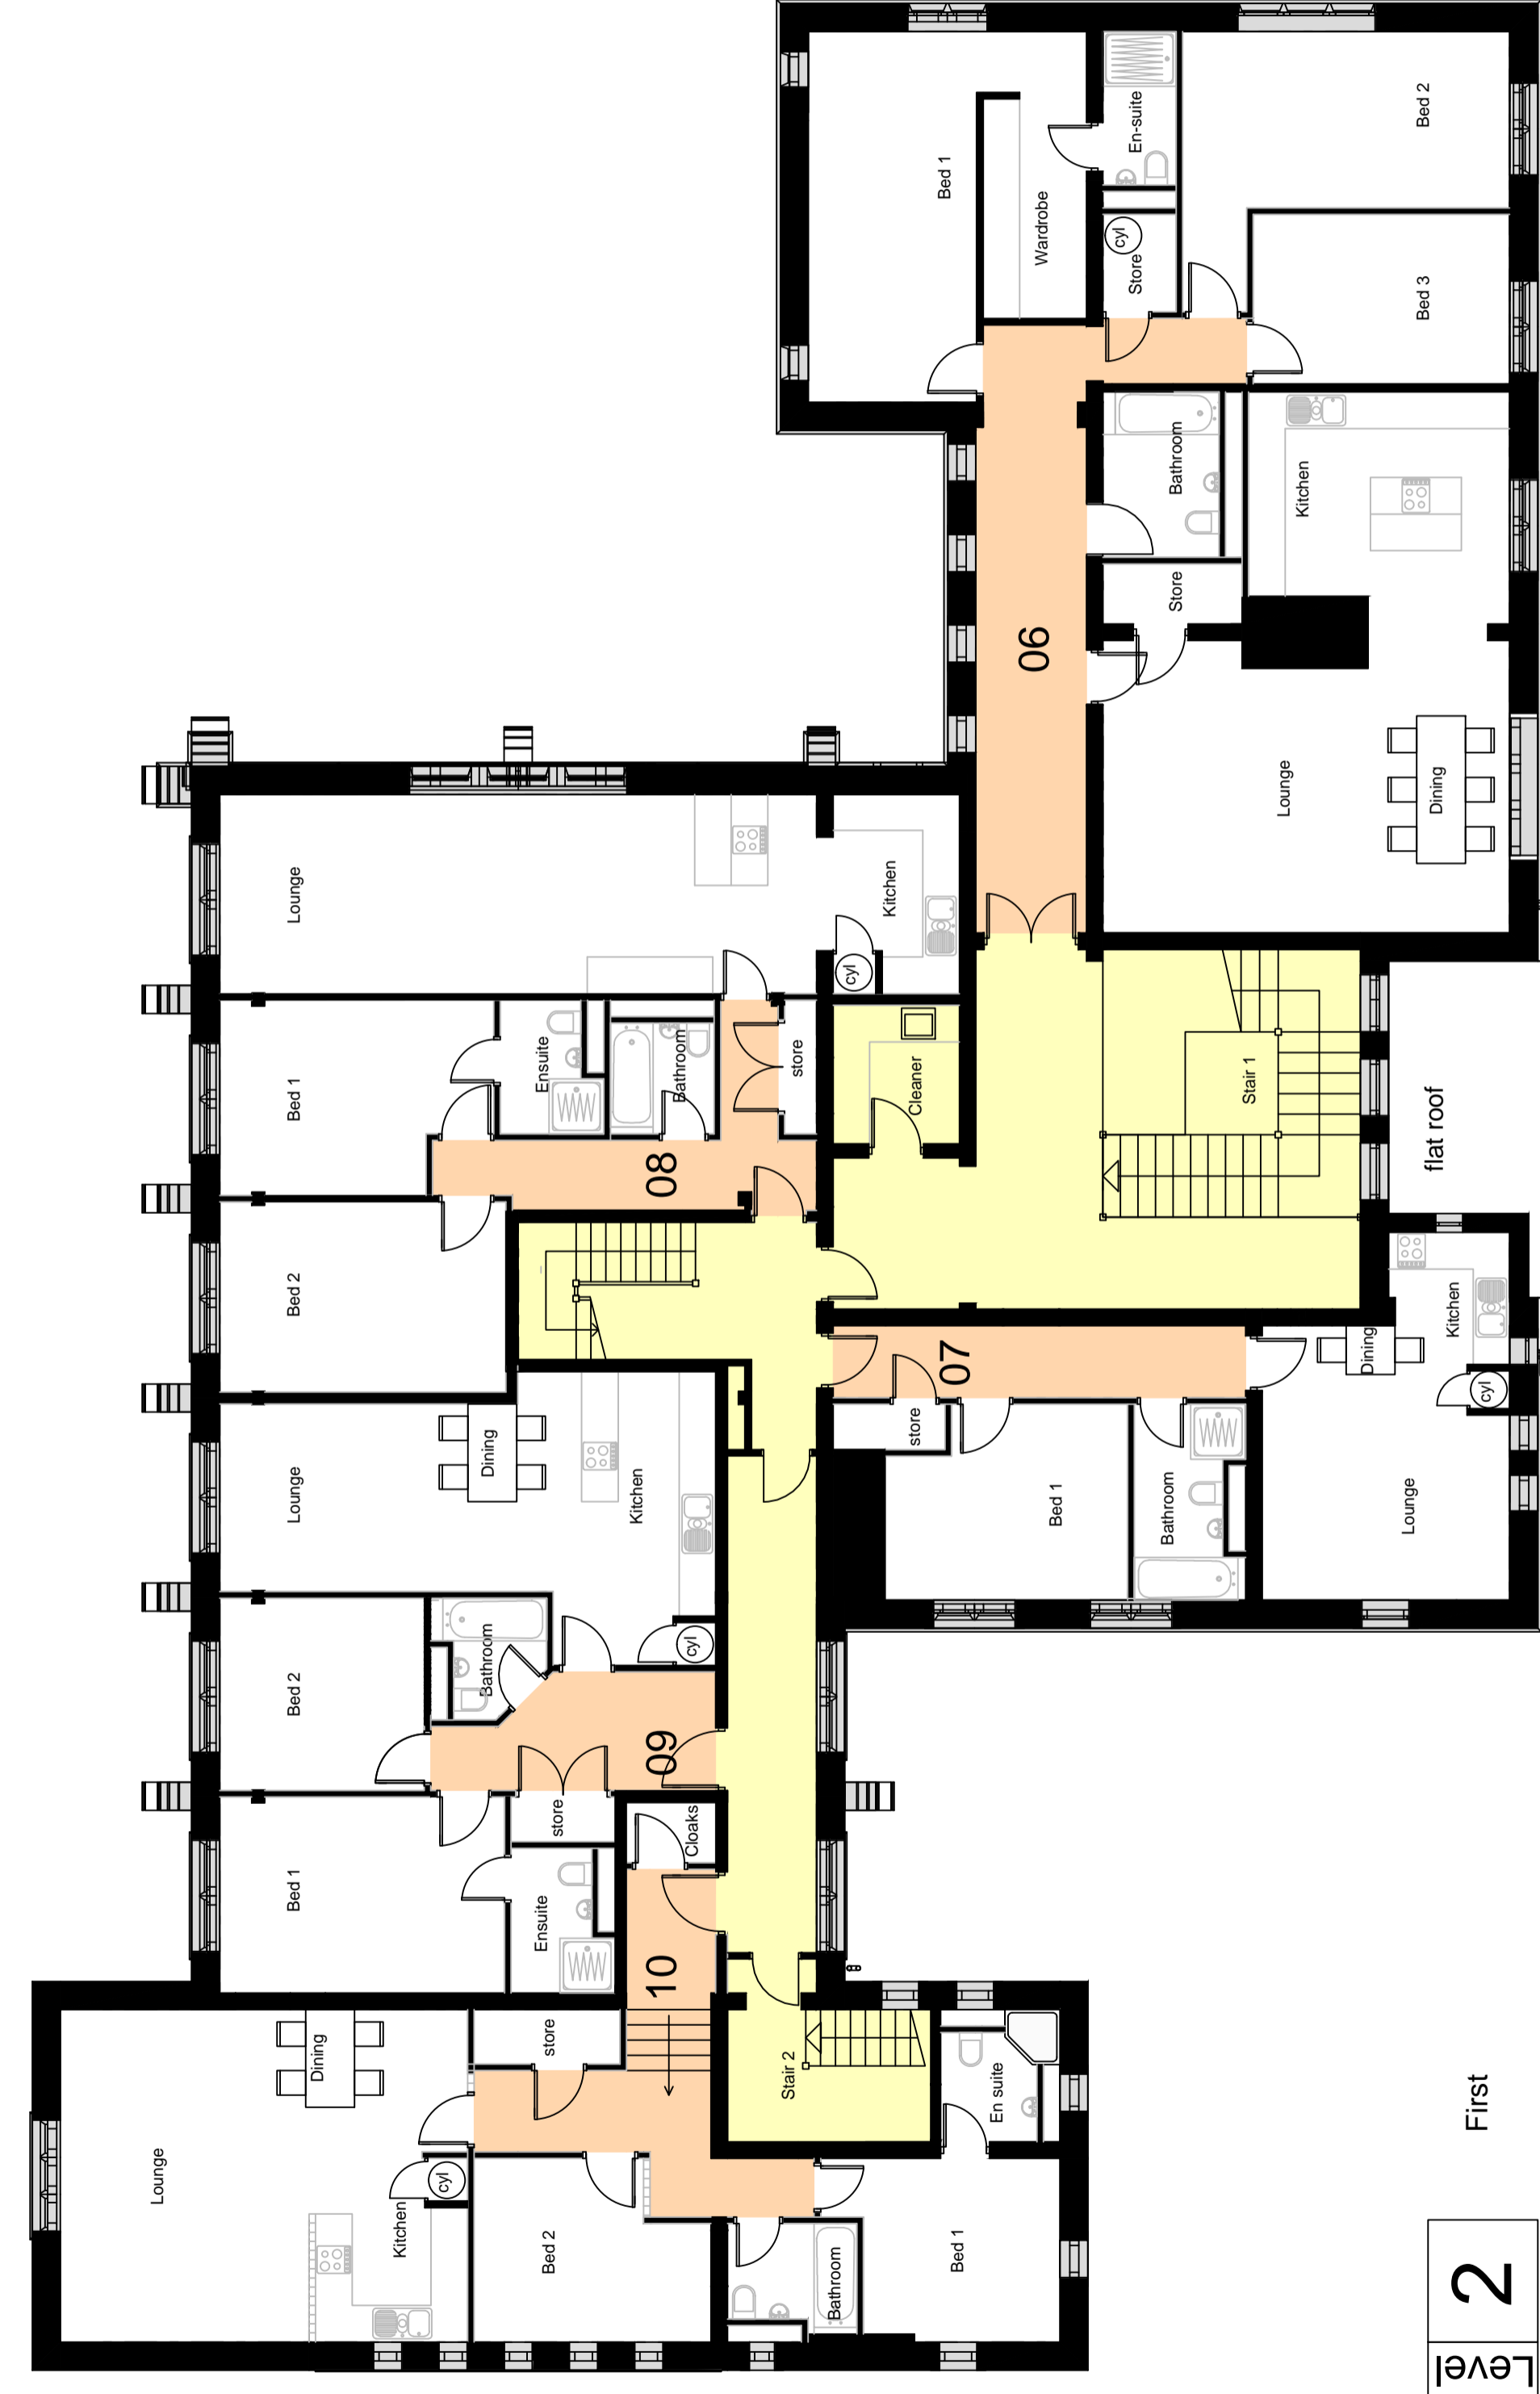

Level 2
First

PRELIMINARY

REV.	DATE	AMENDMENT
		
Priestley Construction 3rd Floor, Consort House, 12 South Parade, Leeds, LS1 5QS Tel: 0113 3234 211 Fax: 01274 270209 E-mail: info@priestleyandco.co.uk		
PROJECT TITLE Stableford Hall, Stableford Avenue, Eccles, M30 8AP		
DRAWING TITLE Architectural Sales. Plan Sheet 2 of 2		
PROJECT No:	DRAWING No:	REVISION:
1501	702	-
SCALE:	DATE:	DRAWN BY:
1:100 @ A1	February 2016	KSL
CHECKED BY:	STATUS:	DATE:
XX	Post completion	17/02/16